
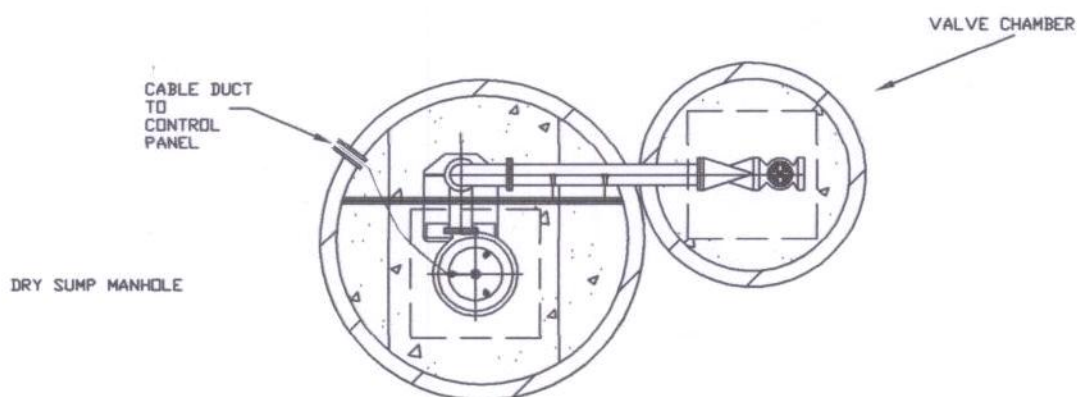




B DETAIL 1

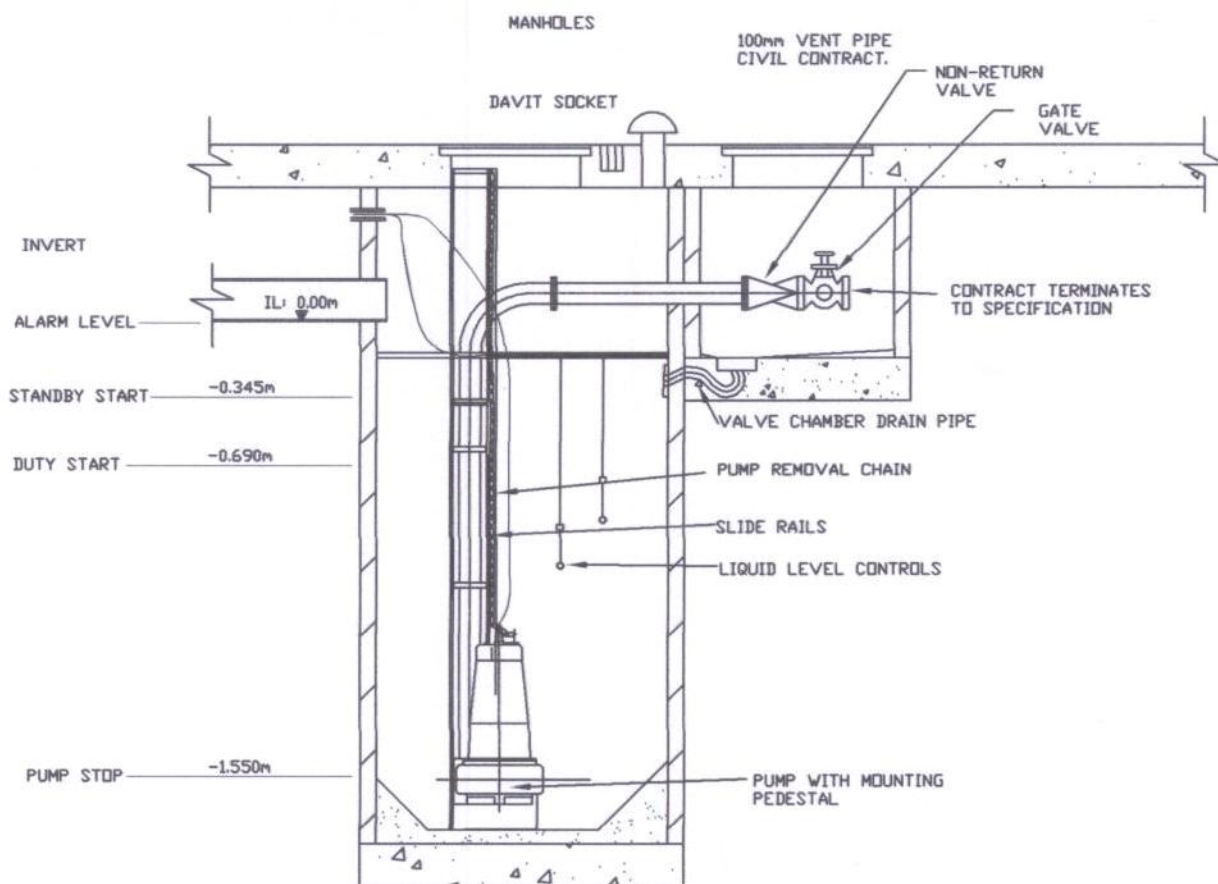

REV 11	Date 29/05/02	AS ABOVE
DRAWING TITLE : TSURUMI SUBMERSIBLE PUMPS; SINGLE SYSTEM CYLINDRICAL SUMP WITH CYLINDRICAL VALVE CHAMBER LIQUID LEVEL FLOAT CONTROL SYSTEM		
DRAWN BY :		DATE:
 CONSOLIDATED PUMPS LIMITED KNOCKMEENAGH ROAD, CLONDALKIN, DUBLIN 22, IRELAND.		
TEL: (01) 459 3471, 459 4735		FAX: (01) 459 1093
e-mail: info@consolidatedpumps.com		

CLIENT		
PROJECT		
PROCESS	LOCATION	SPEC. No.
BCC	FORMAT	SCALE
DRAWING No. SEW.09		SHEET

B DETAIL 2

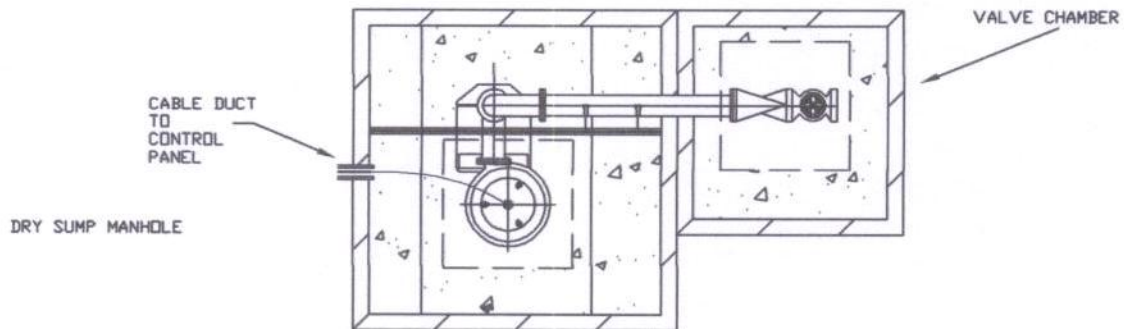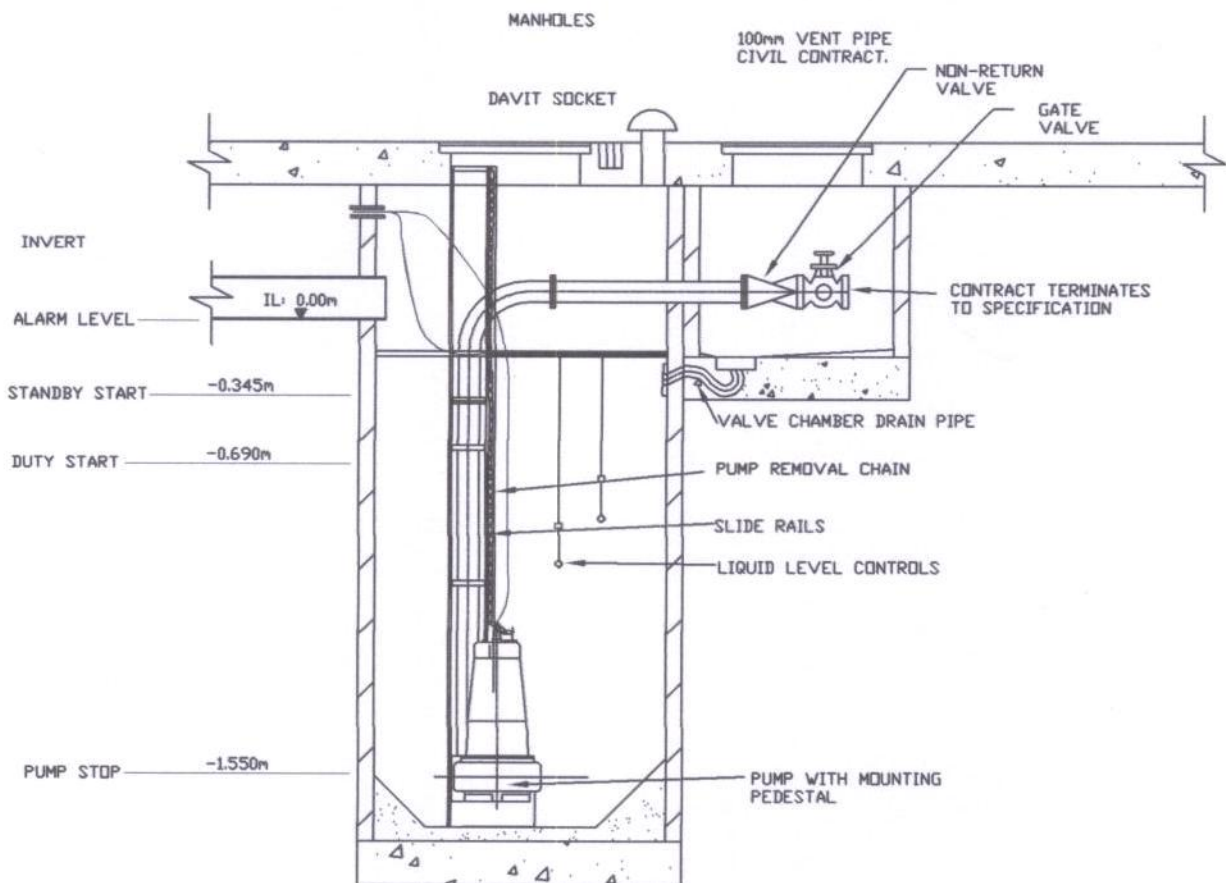

REV 11	Date 29/05/02	AS ABOVE
DRAWING TITLE : TSURUMI SUBMERSIBLE PUMPS; SINGLE SYSTEM SQUARE SUMP WITH SQUARE VALVE CHAMBER LIQUID LEVEL FLOAT CONTROL SYSTEM		REF: _____
DRAWN BY :		DATE: _____

CLIENT _____		
PROJECT _____		
PROCESS	LOCATION	SPEC. No.
BCC	FORMAT	SCALE _____




CONSOLIDATED PUMPS LIMITED
KNOCKMEENAGH ROAD, CLONDALKIN,
DUBLIN 22, IRELAND.


TEL: (01) 459 3471, 459 4735 FAX: (01) 459 1093 e-mail: info@consolidatedpumps.com

DRAWING No. SEW.10 SHEET

B DETAIL 3

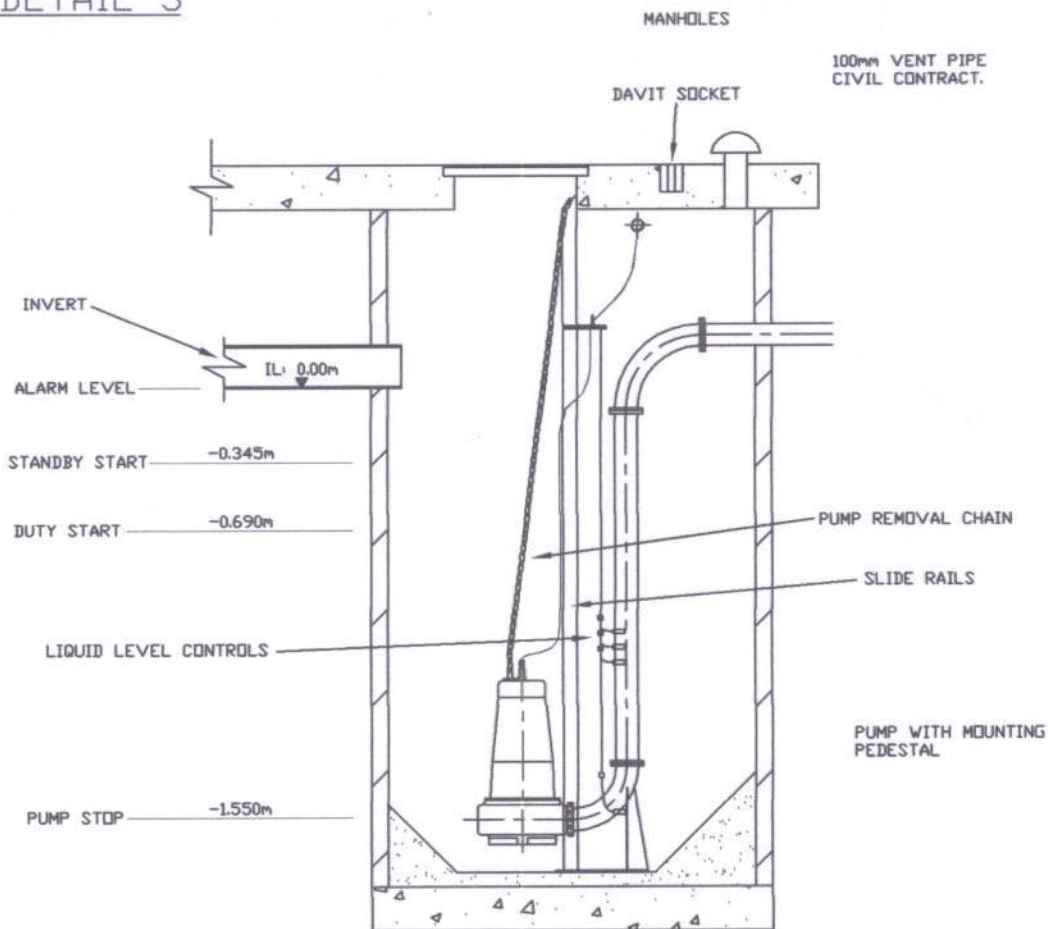


DRY SUMP MANHOLE

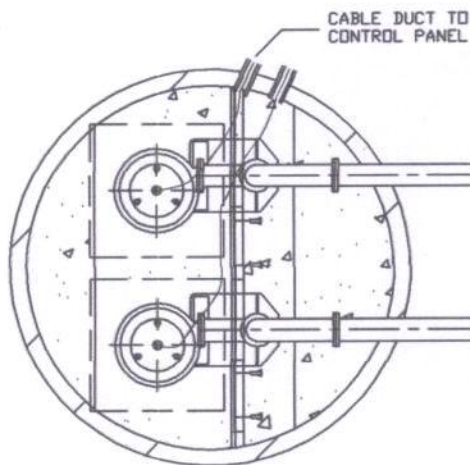

REV 11	Date 29/05/02	AS ABOVE
DRAWING TITLE : TSURUMI SUBMERSIBLE PUMPS; DUAL SYSTEM CYLINDRICAL SUMP WITH NO VALVE CHAMBER LIQUID LEVEL FLOAT CONTROL SYSTEM		
DRAWN BY :		REF: _____
		DATE: _____
 CONSOLIDATED PUMPS LIMITED KNOCKMEENAGH ROAD, CLONDALKIN, DUBLIN 22, IRELAND.		
TEL: (01) 459 3471, 459 4735		FAX: (01) 459 1093
e-mail: info@consolidatedpumps.com		


CLIENT _____		
PROJECT _____		
PROCESS	LOCATION	SPEC. No.
DCC	FORMAT	SCALE
DRAWING No.		SHEET
SEW.11		

B DETAIL 4

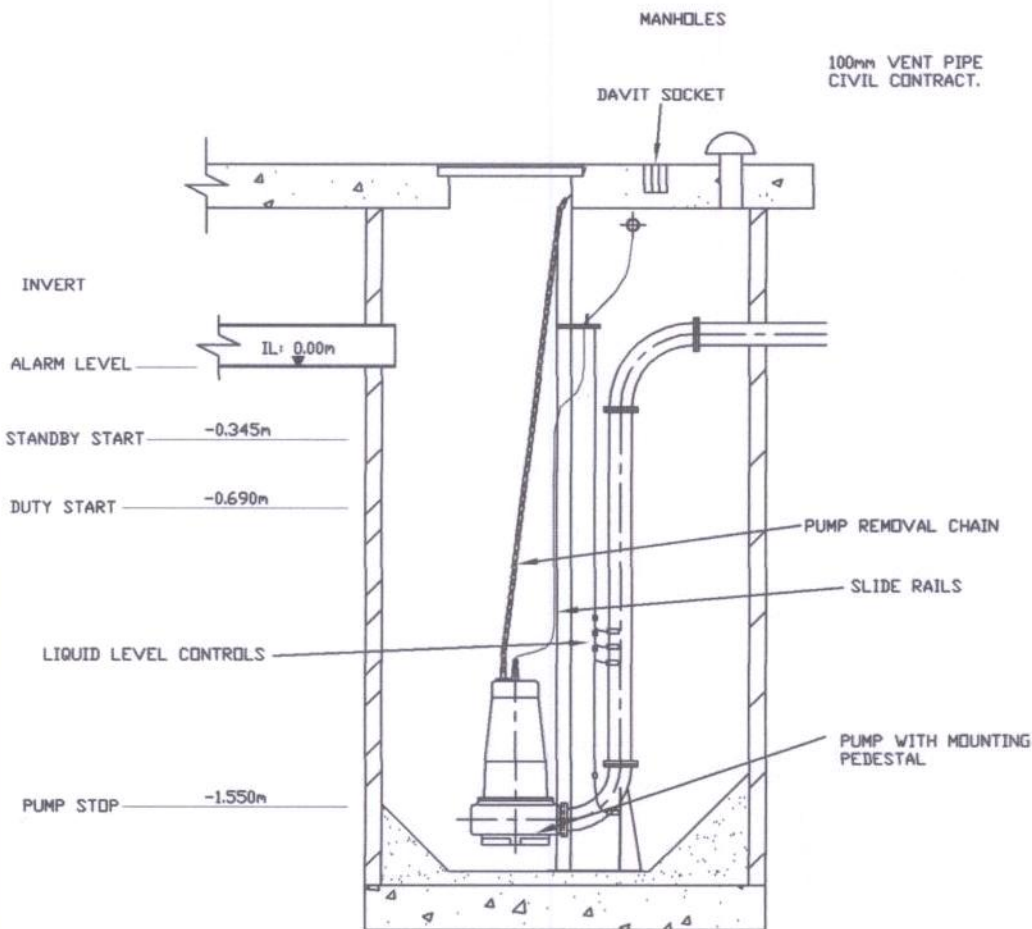

DRY SUMP MANHOLE



CABLE DUCT TO
CONTROL PANEL

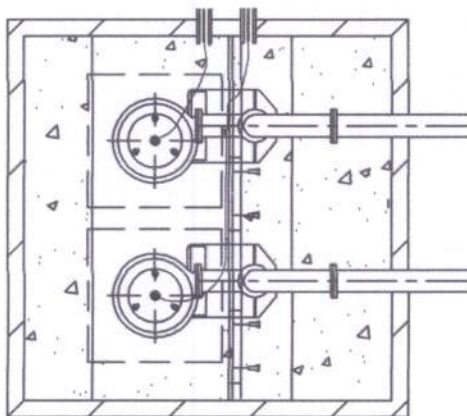

REV 11	Date 29/05/02	AS ABOVE
DRAWING TITLE : TSURUMI SUBMERSIBLE PUMPS; DUAL SYSTEM SQUARE SUMP WITH NO VALVE CHAMBER LIQUID LEVEL FLOAT CONTROL SYSTEM		
DRAWN BY :		REF: _____
		DATE: _____
 CONSOLIDATED PUMPS LIMITED KNOCKMEENAGH ROAD, CLONDALKIN, DUBLIN 22, IRELAND. TEL: (01) 459 3471, 459 4735 FAX: (01) 459 1093 e-mail: info@consolidatedpumps.com		

CLIENT _____		
PROJECT _____		
PROCESS	LOCATION	SPEC. No.
DCC	FORHAT	SCALE _____
DRAWING No. SEW.12		SHEET

B DETAIL 5

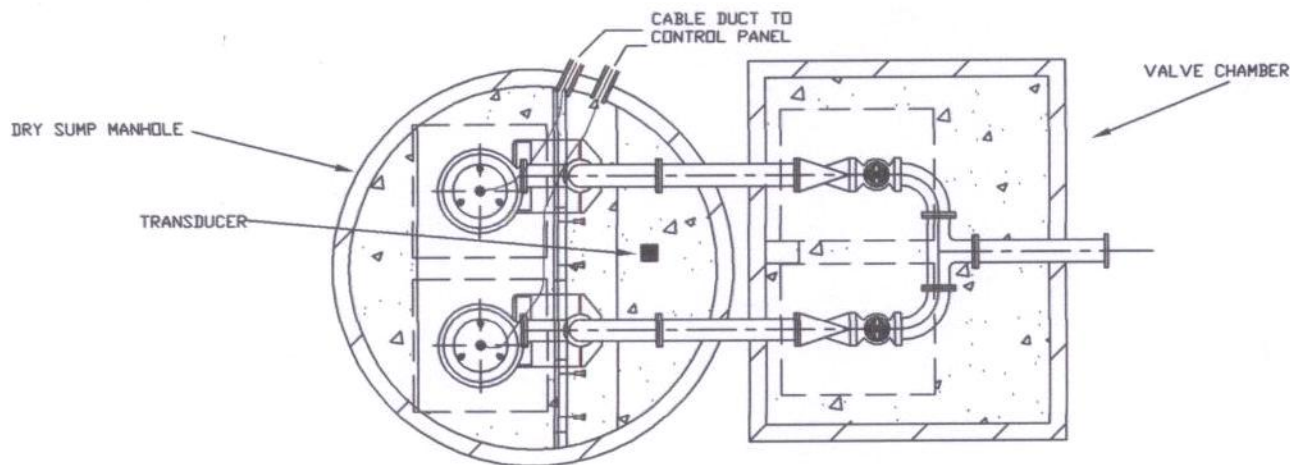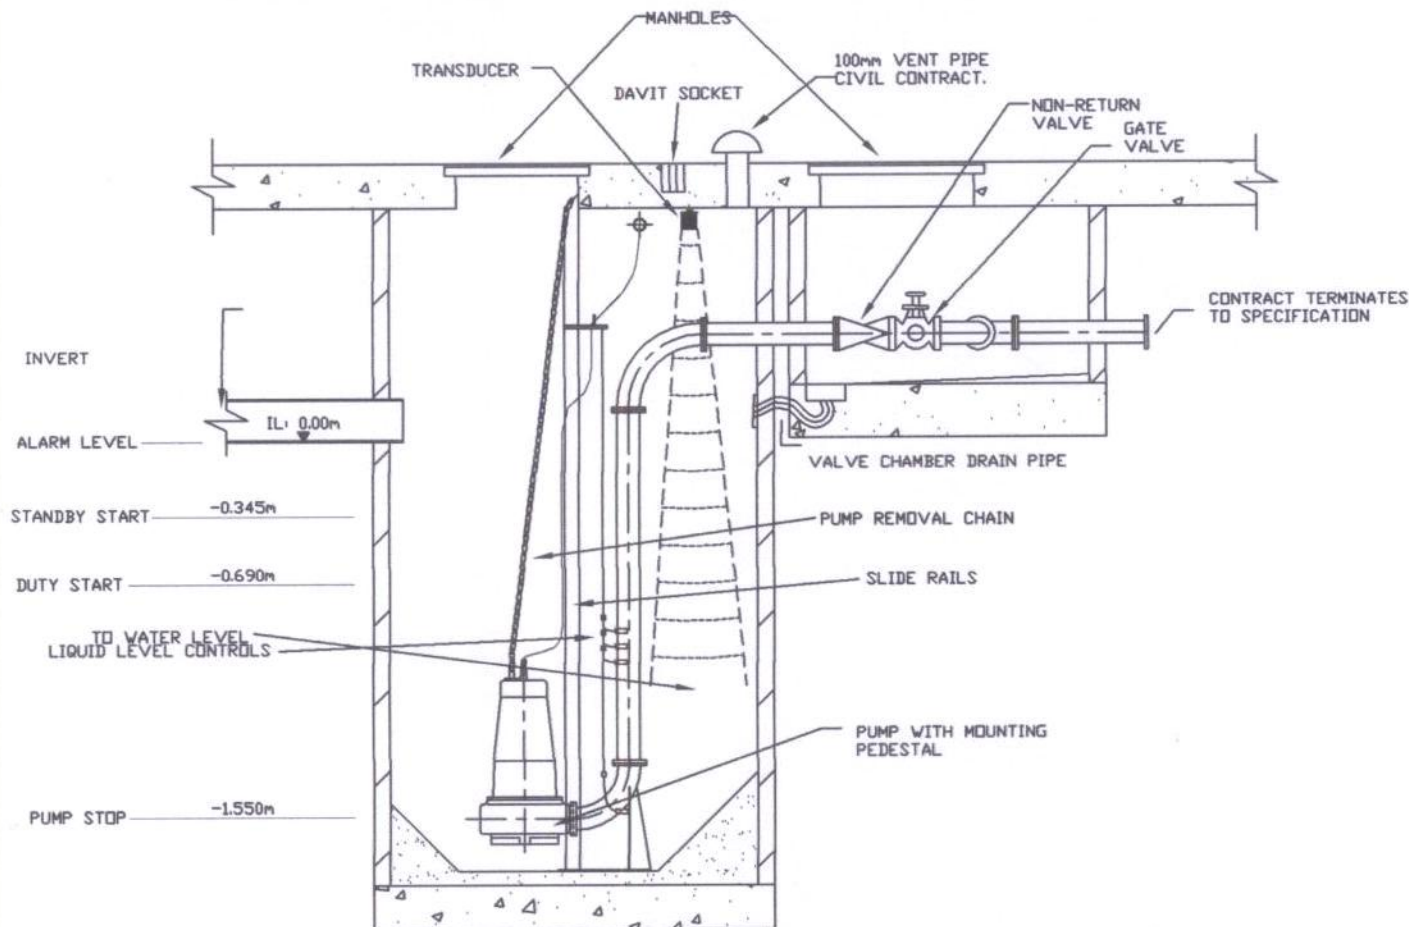

REV 1/1	Date 29/05/02	AS ABOVE
DRAWING TITLE 'TSURUMI SUBMERSIBLE PUMPS; DUAL SYSTEM CYLINDRICAL SUMP WITH SQUARE VALVE CHAMBER MINIFLEX PROGRAMMABLE LEVEL CONTROLLER		REF: _____
DRAWN BY :		DATE: _____

CLIENT _____		
PROJECT _____		
PROCESS	LOCATION	SPEC. No.
DCC	FORMAT	SCALE _____




CONSOLIDATED PUMPS LIMITED
KNOCKMEENAGH ROAD, CLONDALKIN,
DUBLIN 22, IRELAND.

TEL: (01) 459 3471, 459 4735 FAX: (01) 459 1093 e-mail: info@consolidatedpumps.com


DRAWING No. SEW.02 SHEET

B DETAIL 6

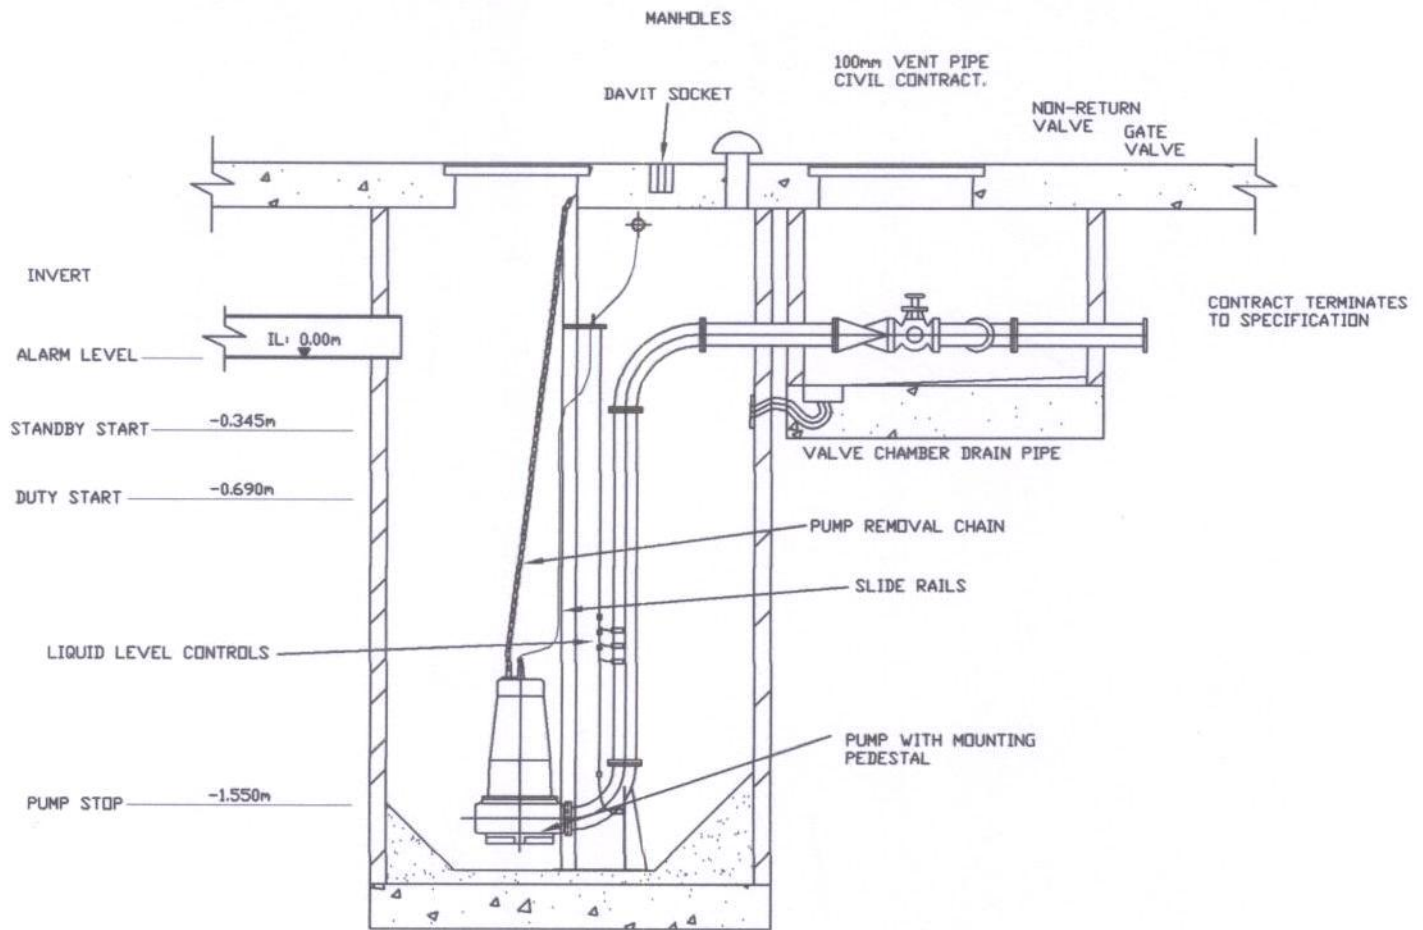

DRY SUMP MANHOLE

CABLE DUCT TO
CONTROL PANEL

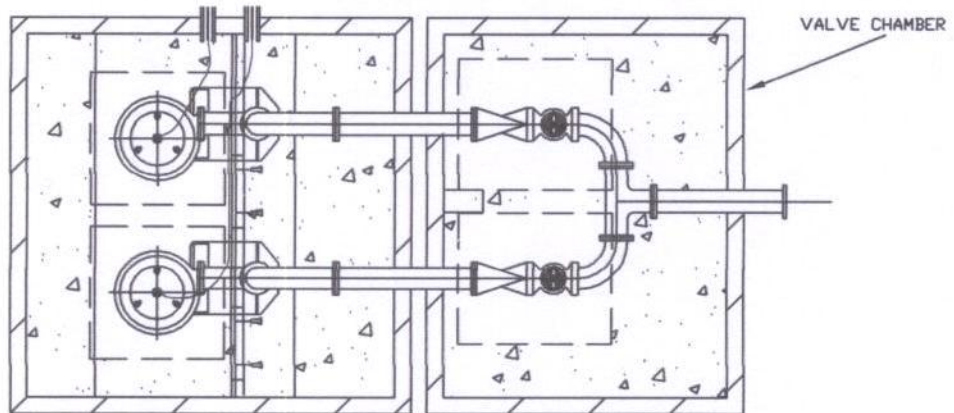

REV 11	Date 29/05/02	AS ABOVE
DRAWING TITLE : TSURUMI SUBMERSIBLE PUMPS: DUAL SYSTEM SQUARE SUMP WITH SQUARE VALVE CHAMBER LIQUID LEVEL FLOAT CONTROL SYSTEM		
DRAWN BY :		REF: _____
		DATE: _____



CLIENT _____		
PROJECT _____		
PROCESS	LOCATION	SPEC. No.
DCC	FORMAT	SCALE _____



CONSOLIDATED PUMPS LIMITED
KNOCKMEENAGH ROAD, CLONDALKIN,
DUBLIN 22, IRELAND.

DRAWING No.	SEW.03	SHEET
-------------	--------	-------


B DETAIL 7

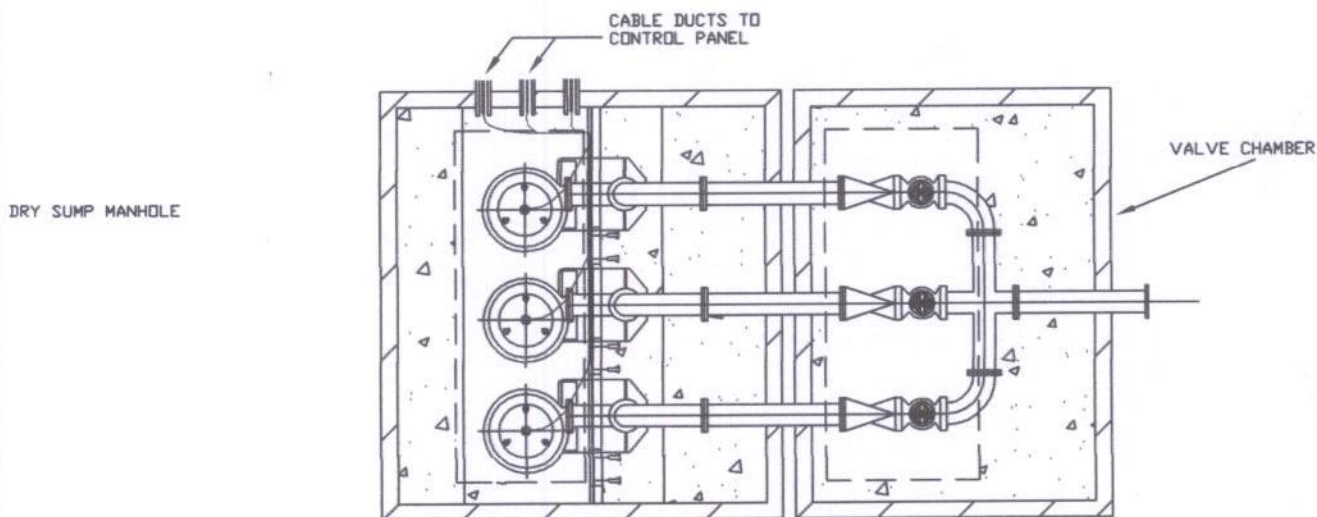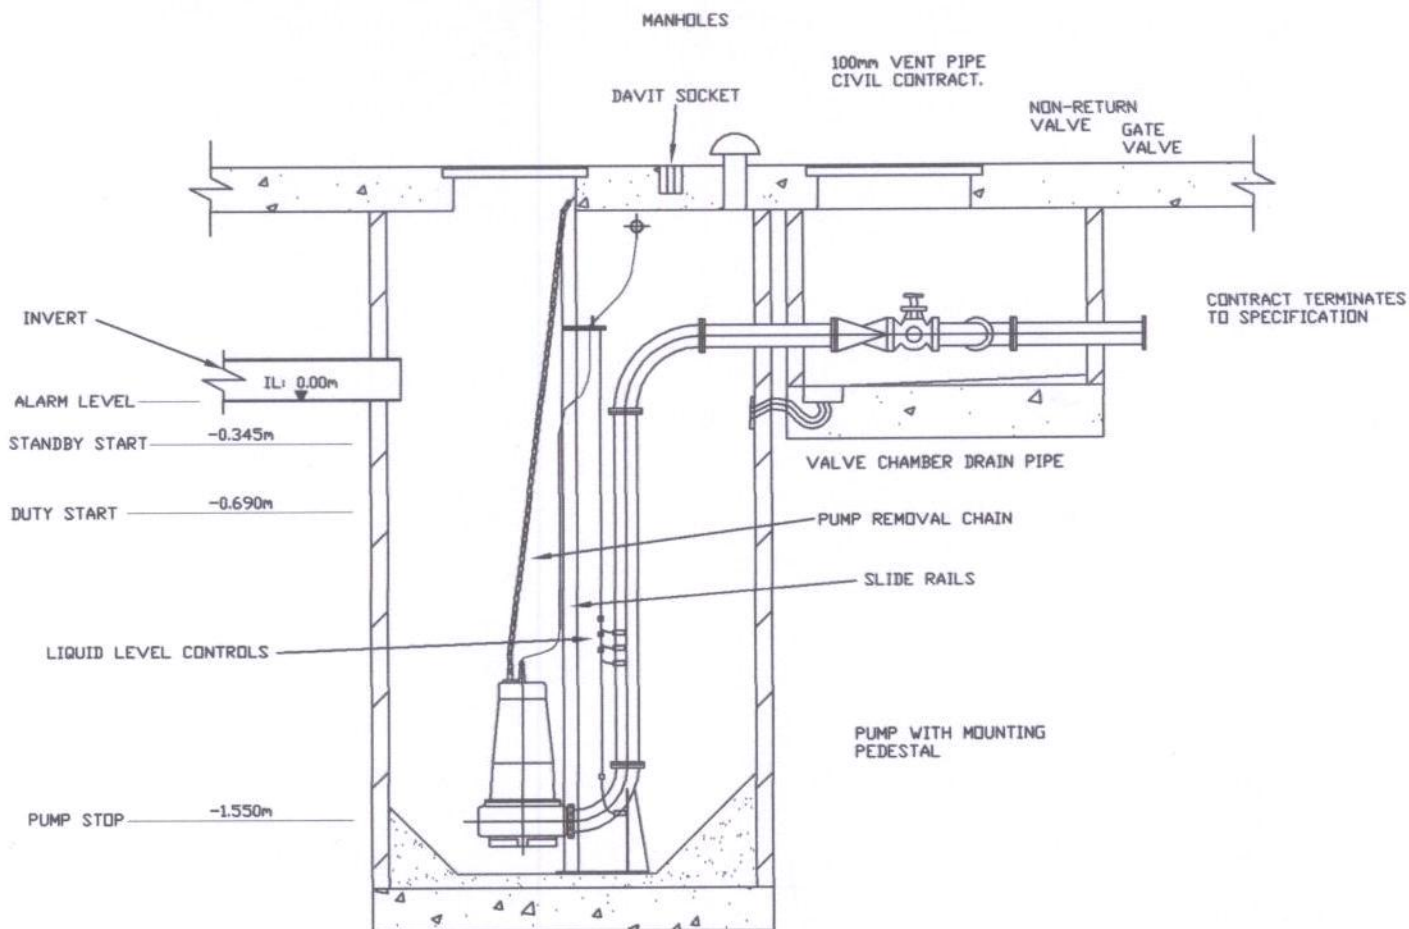

REV 1/1	Date 29/05/02	AS ABOVE
DRAWING TITLE : TSURUMI SUBMERSIBLE PUMPS/TREBLE SYSTEM CYLINDRICAL SUMP WITH SQUARE VALVE CHAMBER LIQUID LEVEL FLOAT CONTROL SYSTEM		
DRAWN BY :		DATE:
 CONSOLIDATED PUMPS LIMITED KNOCKMEENAGH ROAD, CLONDALKIN, DUBLIN 22, IRELAND.		
TEL: (01) 459 3471, 459 4735		FAX: (01) 459 1093
e-mail: info@consolidatedpumps.com		

CLIENT		
PROJECT		
PROCESS	LOCATION	SPEC. No.
DCC	FORMAY	SCALE
DRAWING No. SEW.07		SHEET

B DETAIL 8

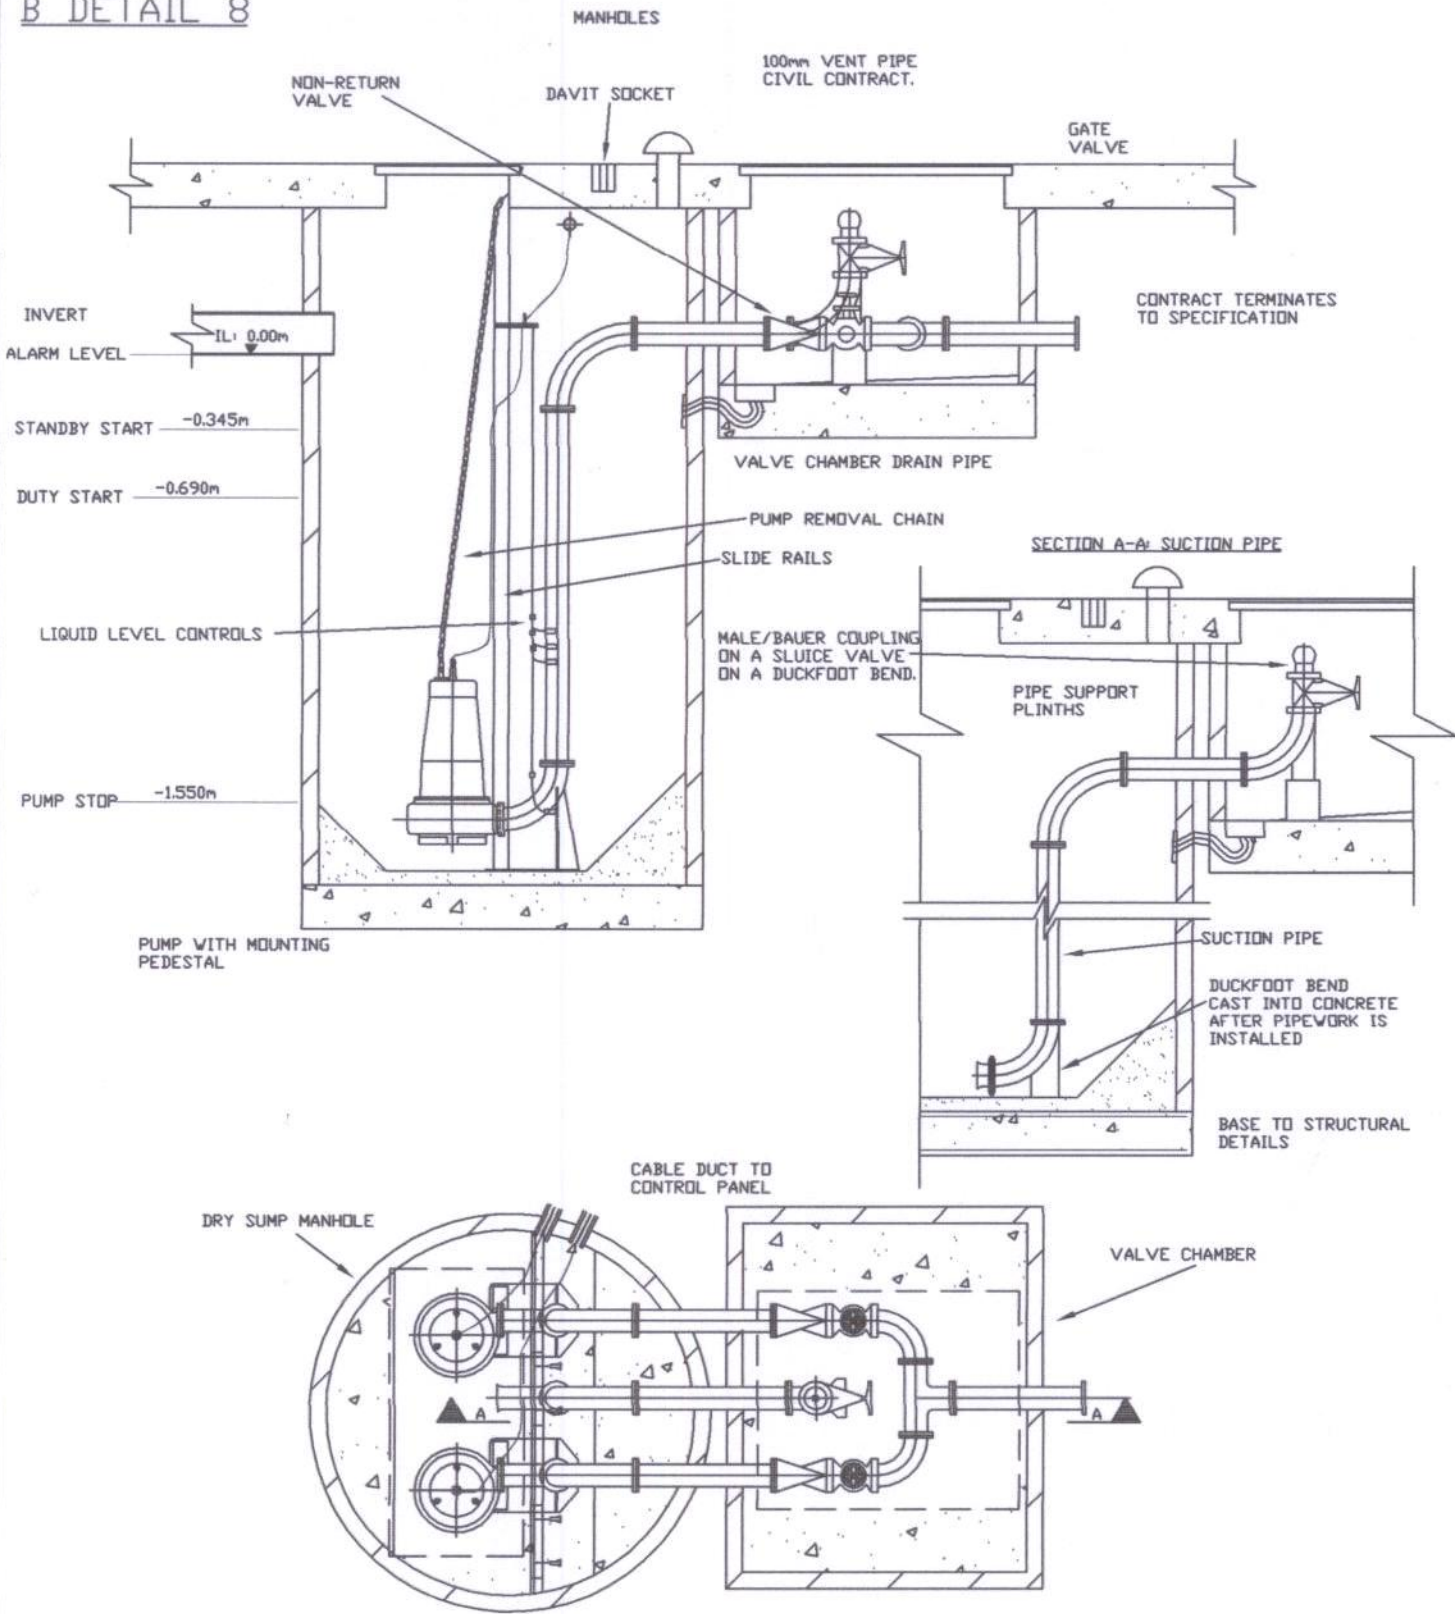

REV 11	Date 29/05/02	AS ABOVE
DRAWING TITLE : TSURUMI SUBMERSIBLE PUMPS: DUAL SYSTEM WITH EMERGENCY SUCTION PIPE LIQUID LEVEL FLOAT CONTROL SYSTEM		REF: _____
DRAWN BY :		DATE: _____



CONSOLIDATED PUMPS LIMITED
KNOCKMEENAGH ROAD, CLONDALKIN,
DUBLIN 22, IRELAND.

CLIENT _____		
PROJECT _____		
PROCESS _____	LOCATION _____	SPEC. No. _____
DCC _____	FORMAT _____	SCALE _____
DRAWING No. SEW.05		SHEET _____